


rev.	amendment	date

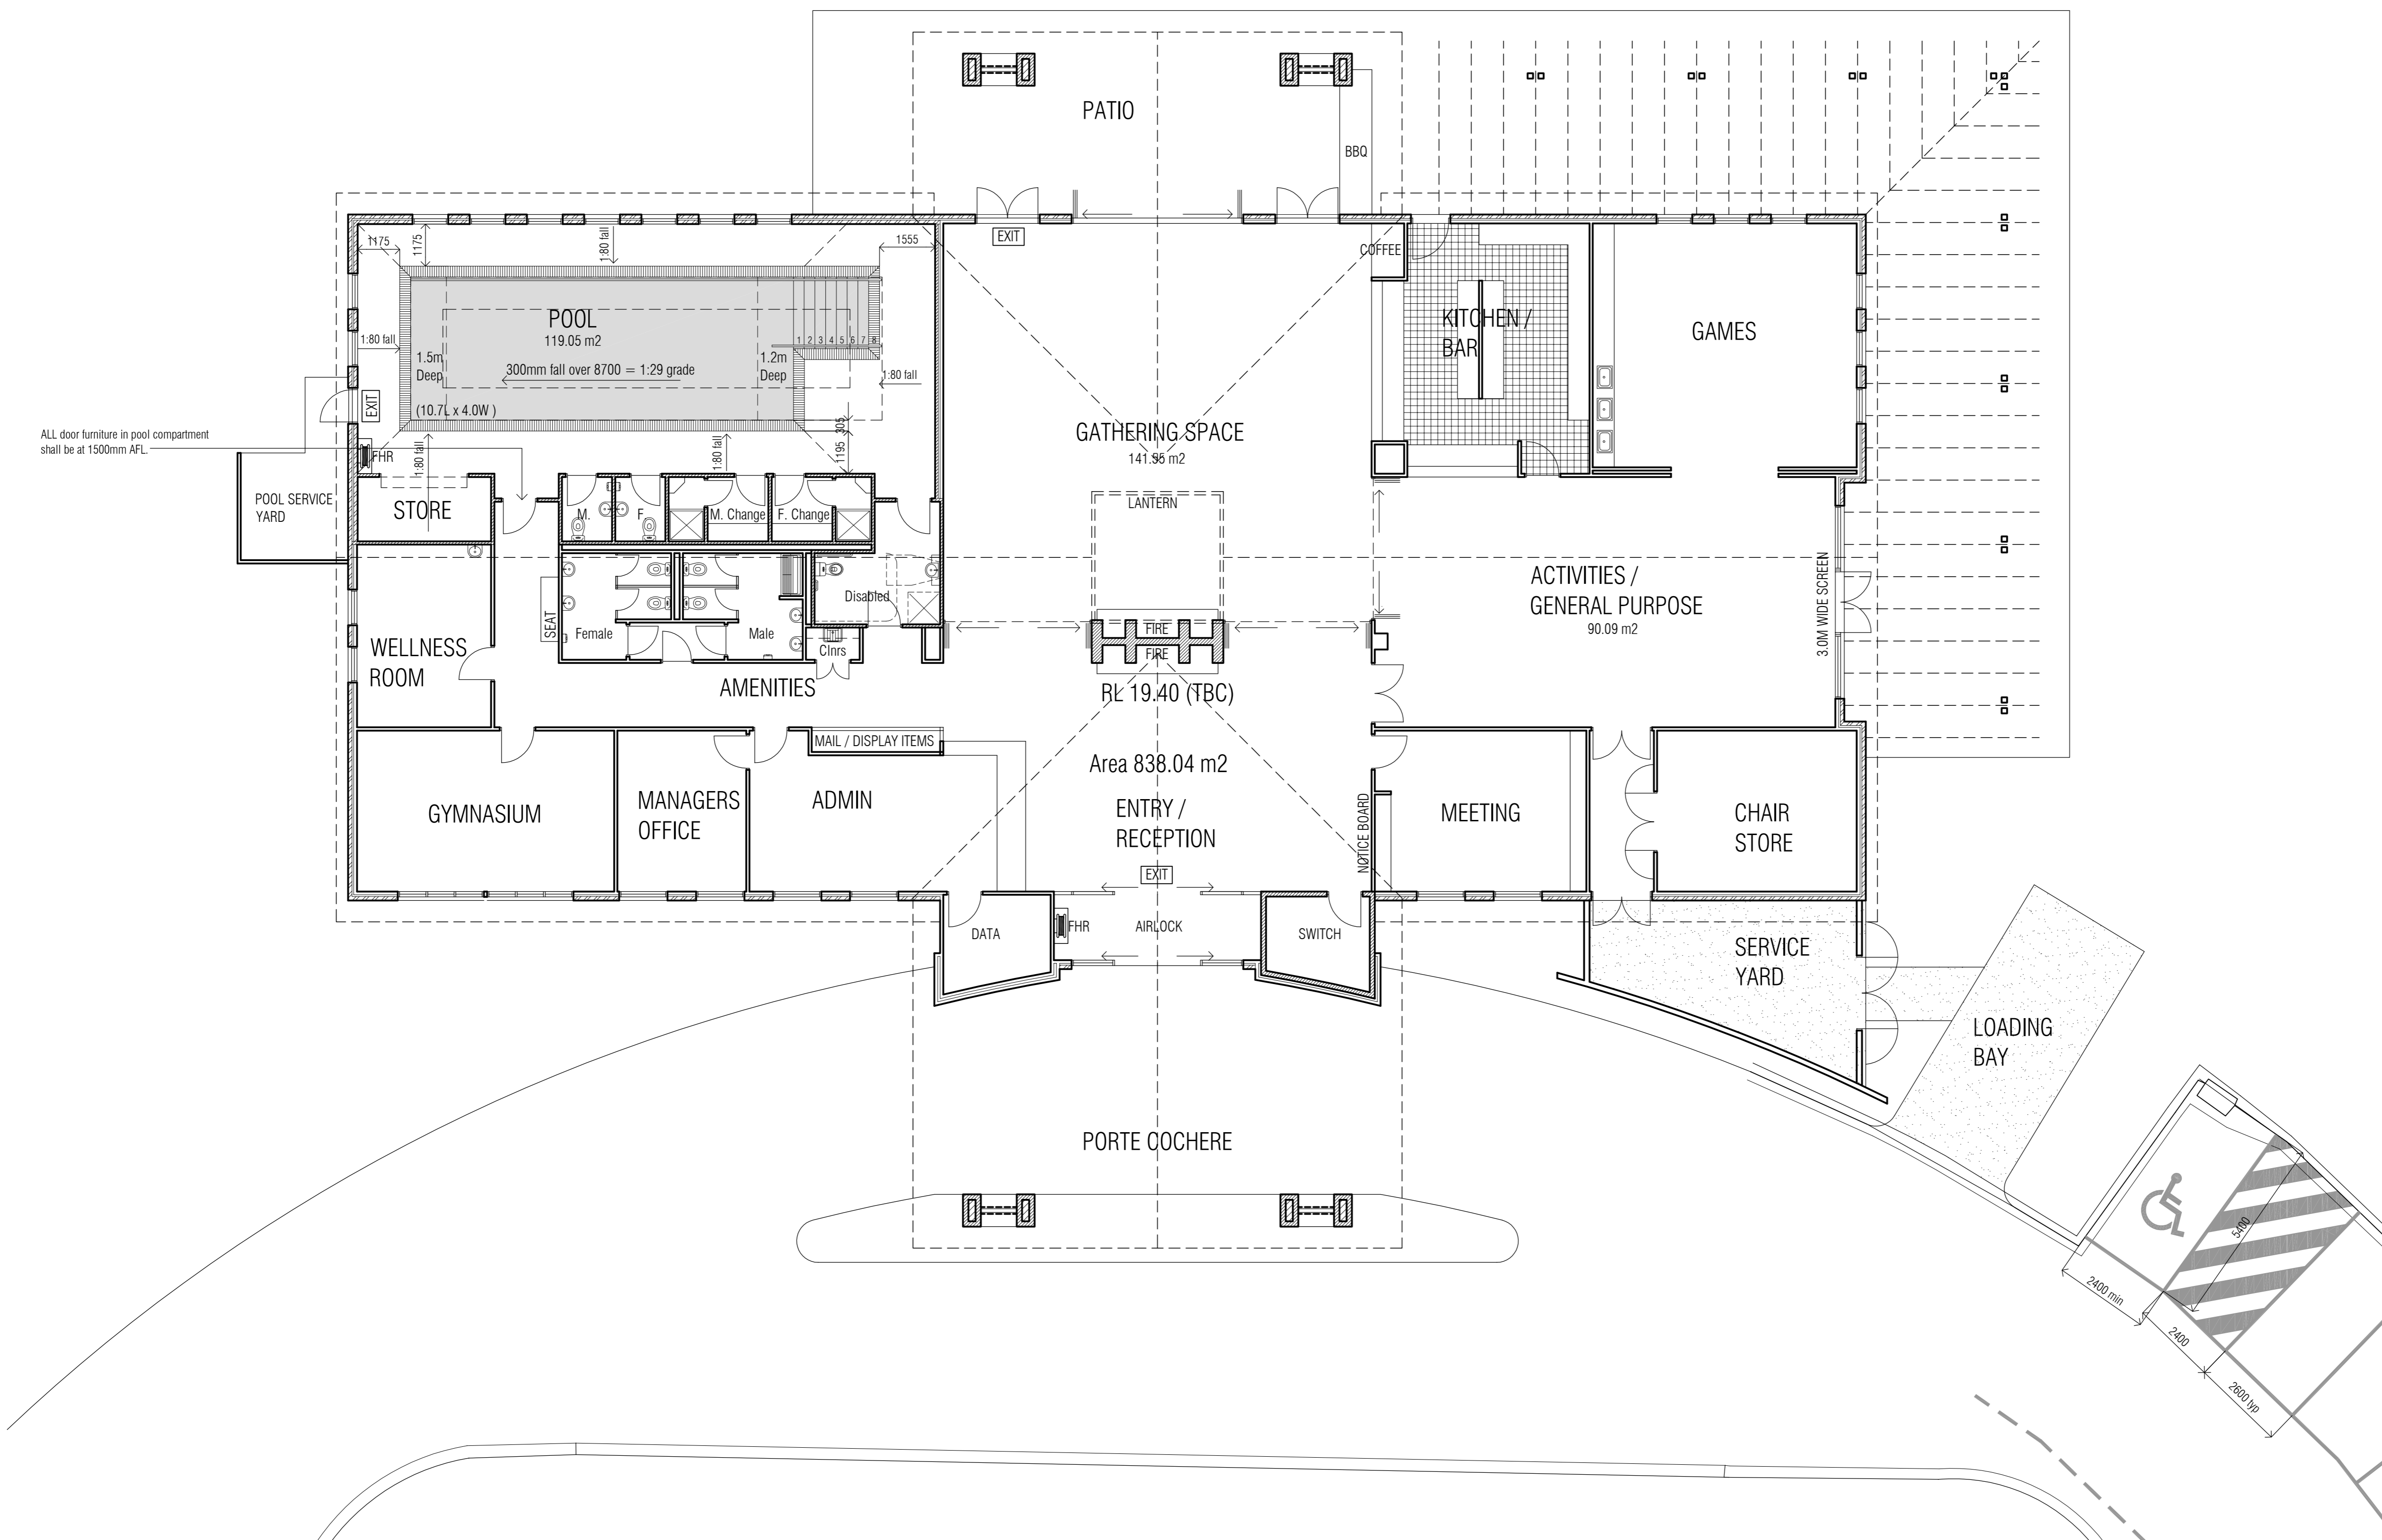

ALL door furniture in pool compartment shall be at 1500mm AFL

J.R Design Australia Pty. Ltd
P. 03 5977 7411 E. james@jrdapl.com.au

project
PROPOSED CLUBHOUSE
EASTWOOD RETIREMENT VILLAGE -
???

title
FLOOR PLAN

date
15.08.12

file ref.
JR1212-06

scale
1:100 @ A1

sheet no.
WD.03

rev.
-



rev.	amendment	date

J.R Design
Australia Pty. Ltd
 P. 03 5977 7411 E. james@jrdapl.com.au

project
PROPOSED CLUBHOUSE
 EASTWOOD RETIREMENT VILLAGE -
 ???

title
RCP

date	file ref.
15.08.12	JR1212-06
scale	1:100 @ A1
sheet no.	rev.
WD.04	-

